


**Figure 6-31**  
**TYPICAL ENTRANCE/EXIT RAMP TERMINAL SIGNING AND PAVEMENT MARKINGS**

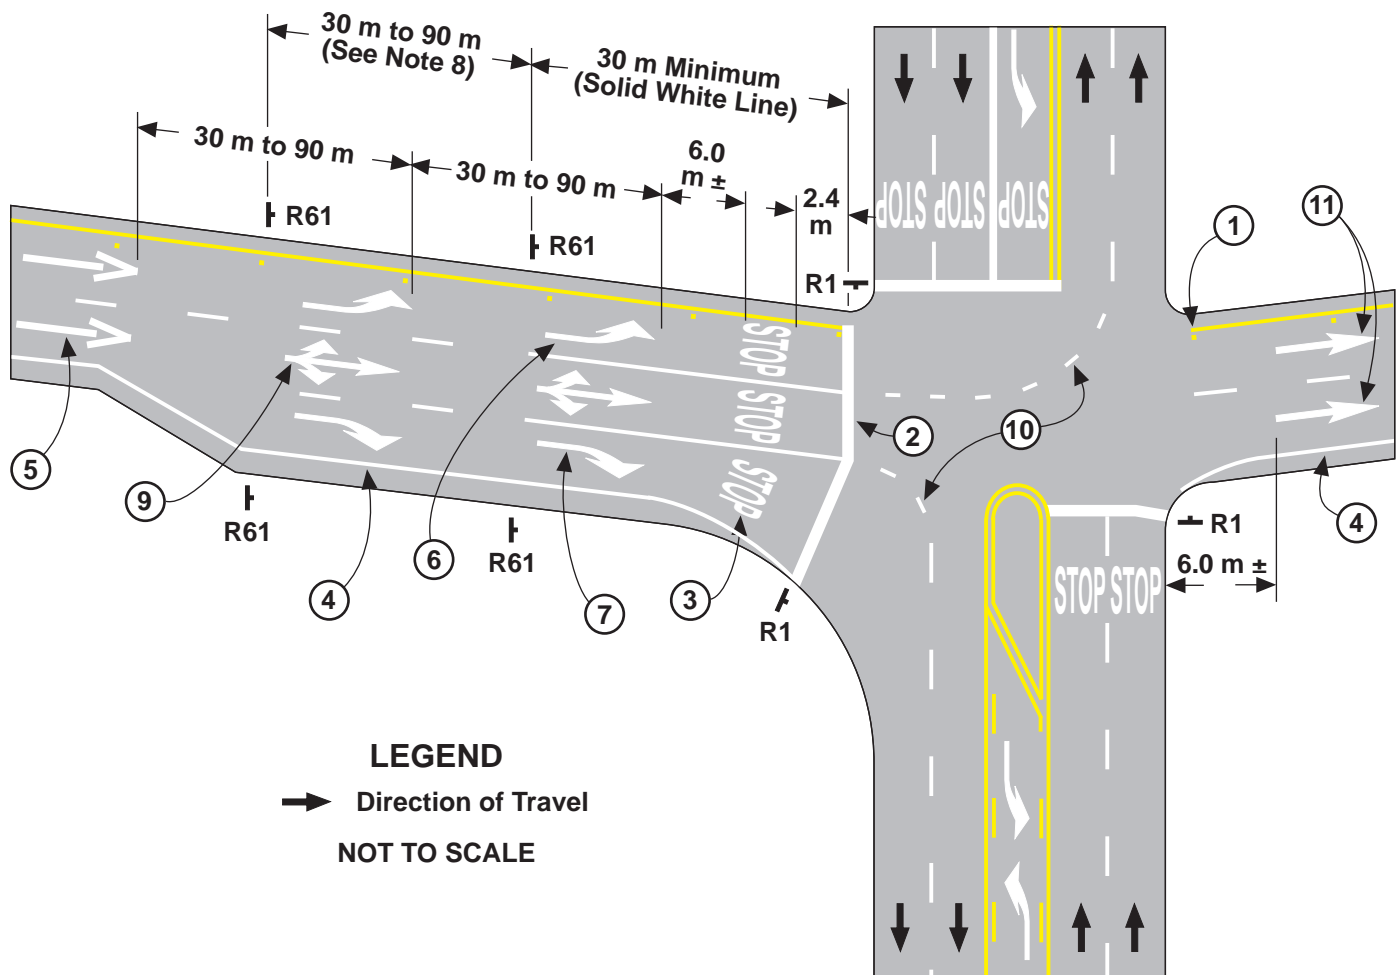

**NOTES:**

1. Place 100 mm Solid Yellow Left Edgeline and One-Way Yellow Reflective Pavement Markers on 7.32 m centers as shown. See Edgeline Detail 25A.
2. Place Limit Line as shown. See Section 6-02.11.
3. Place "STOP" legend as shown. See Section 6-02.11.
4. Place 100 mm Solid White Right Edgeline, flared end optional, as shown. See Edgeline Detail 27B.
5. Place Type V Arrows as shown. See Section 6-02.14.
6. Place Type III(L) Arrows, in pairs, as shown where distance permits. See Section 6-02.14.
7. Place Type III(R) Arrows, in pairs, as shown where distance permits. See Section 6-02.14.
8. Lane-Use Control (R61) signs should be placed on both sides of the exit ramp, at the beginning of the Solid White Line. An additional set should also be placed in advance where distance permits, to alert the motorist of lane use controls ahead.
9. Place Type II(B) Arrows, in pairs, as shown where distance permits. See Section 6-02.14.
10. Lane Line Extensions through the intersection may be used, as shown. See Lane Line Detail 40.
11. Place Type I (7.32 m) Arrows as shown. See Section 6-02.14.